


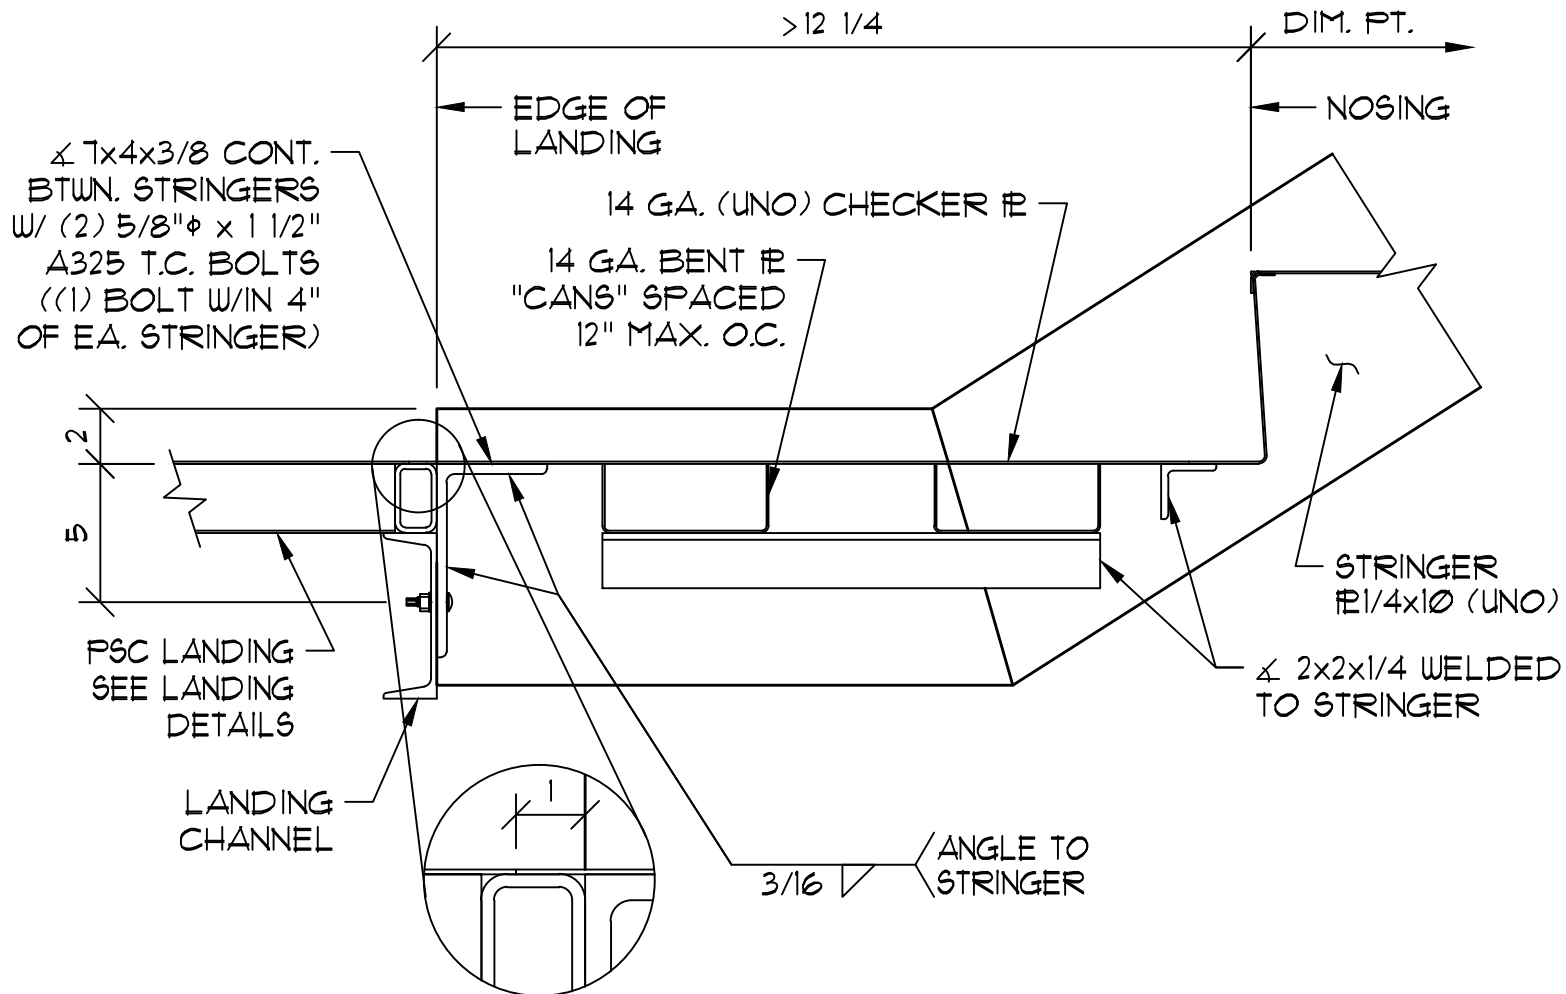

PACIFIC STAIR
CORPORATION®

8690 Stair Way NE Salem, OR 97305
www.pacificstair.com | 503.390.8305

HAUNCH BOTTOM CONNECTION TO STEEL LANDING

1. SEE S201 FOR TREAD / RISER CONSTRUCTION
2. SEE L200 FOR LANDING CONSTRUCTION

CHECKER #

S225