


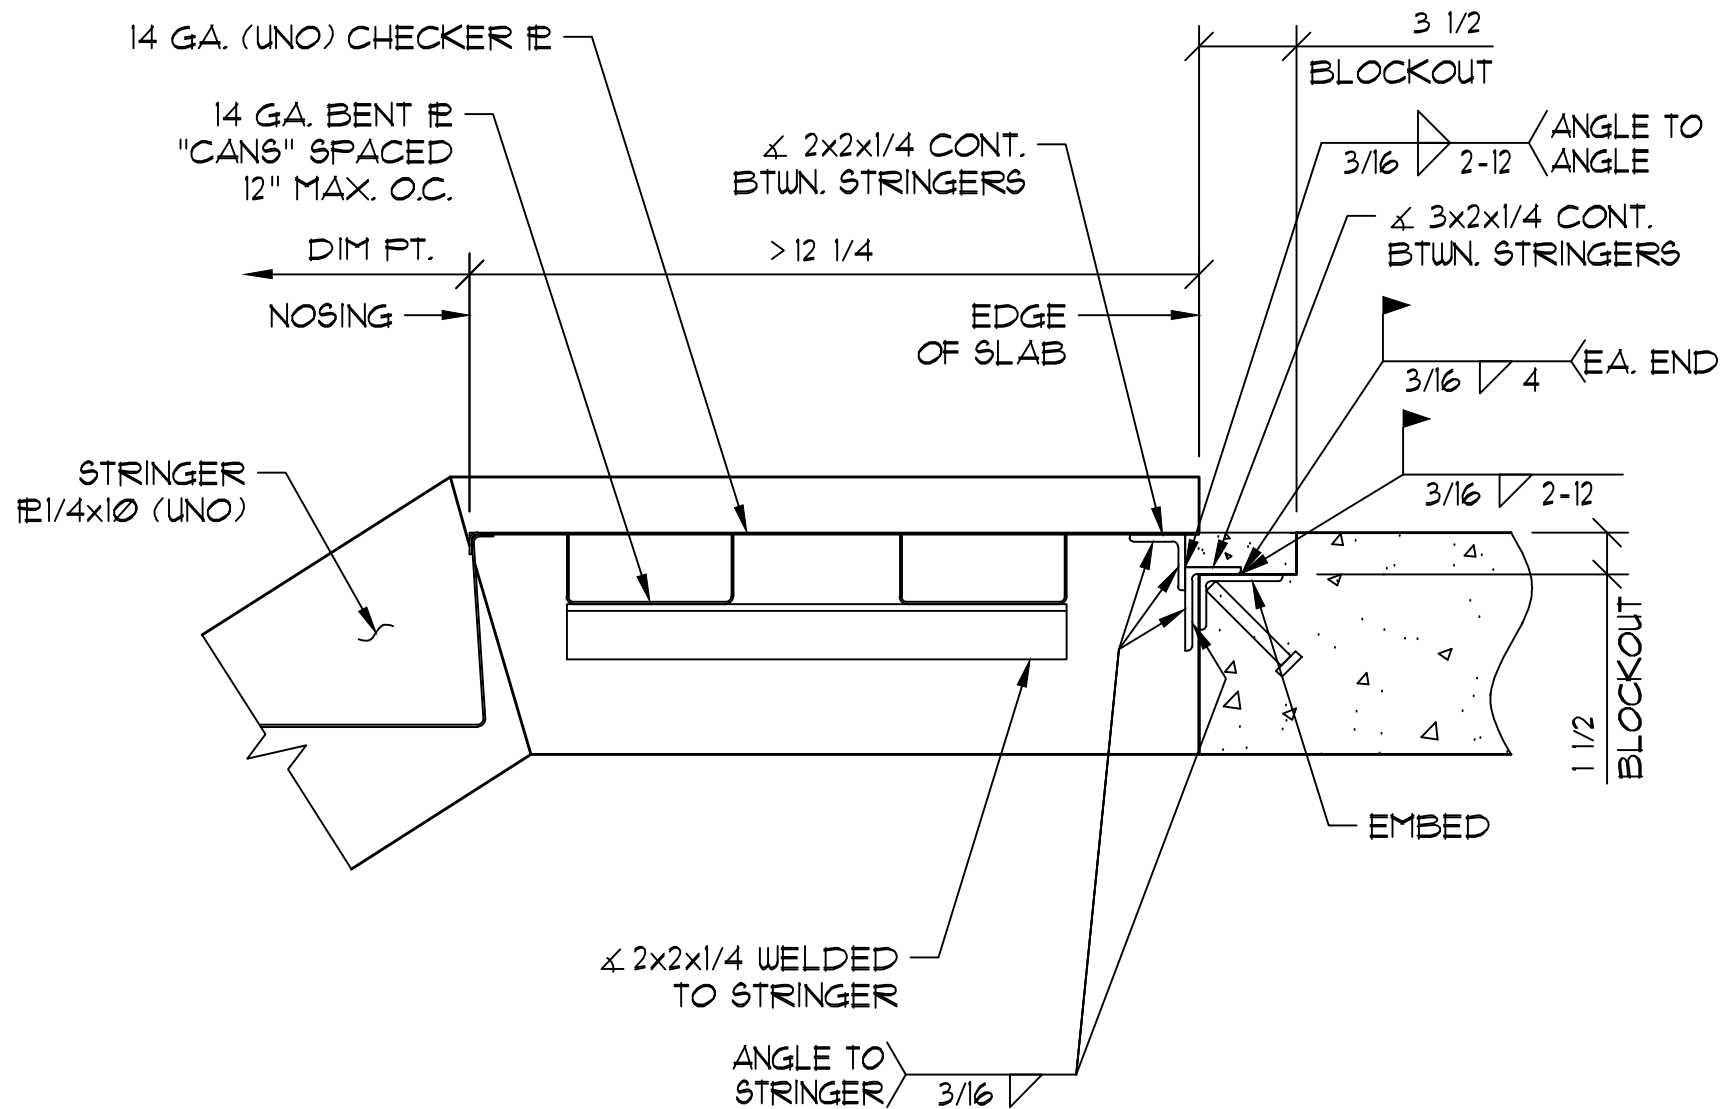

PACIFIC STAIR
CORPORATION®

8690 Stair Way NE Salem, OR 97305
www.pacificstair.com | 503.390.8305

HAUNCH TOP CONNECTION TO EMBED

1. SEE S201 FOR TREAD / RISER CONSTRUCTION

CHECKER $\#$

S234